


Granny annex 10m x 4m

This annex was built so that granny and grandad could stay with the family for prolonged periods of time. It is not used as their main home.

Guide price £65000 inc VAT
Foundation guide price £7200 inc VAT

Granny annexes are individually designed and priced.

Scale 1:75 @ A3

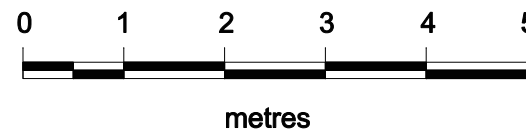

Giving you breathing space




www.iobuild.co.uk

lynn@iobuild.co.uk


01524 737999

[Return to prices page](#)

Plan

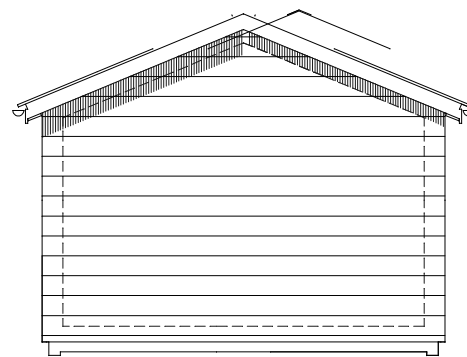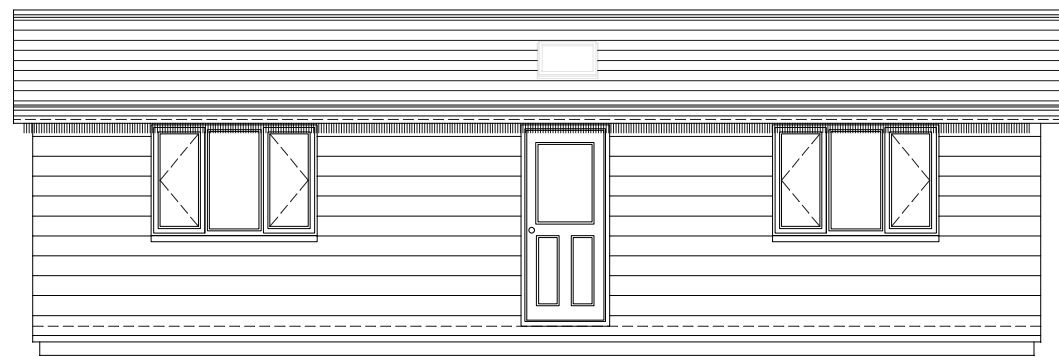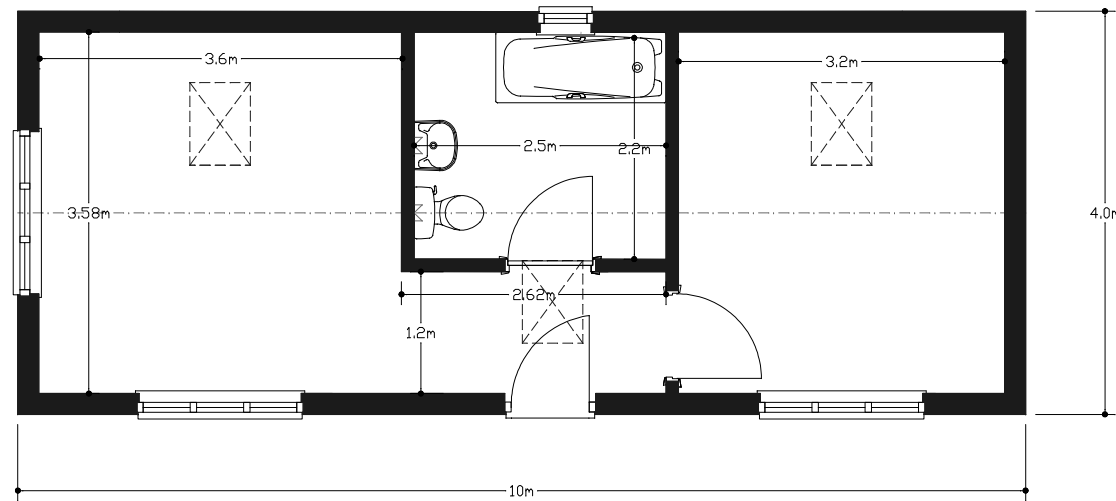

Elevations

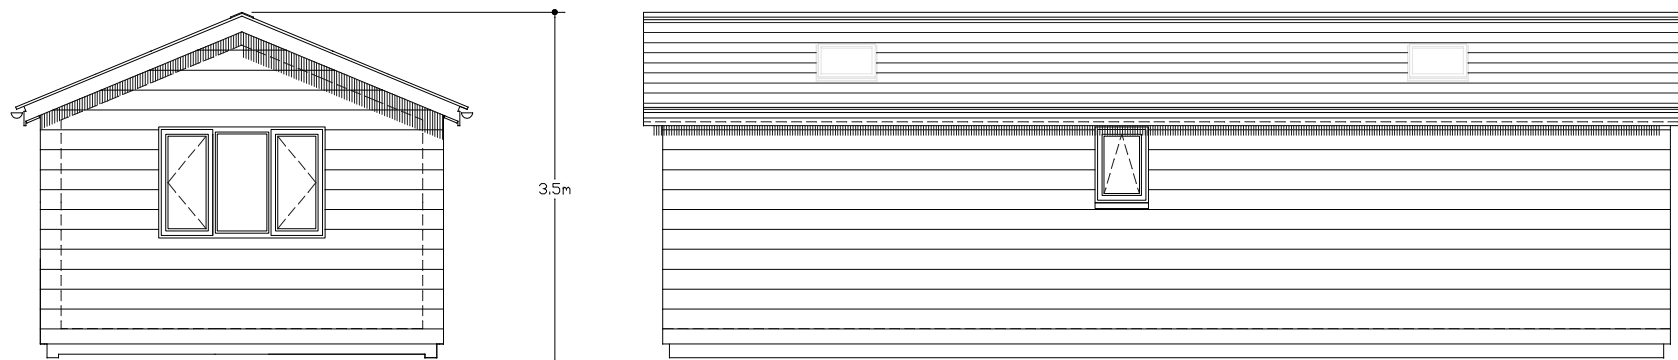

Copyright of this building belongs to
Insideout Buildings Ltd., The Green, Over Kellet, Lancashire. LA6 1BU.

Similar building with different window configuration

